

SEE MAP 9

SEE MAP

6

SEE MAP 7

C.U.

11


MAP

SEE

C.U.

APRIL 2018

MAP 10A

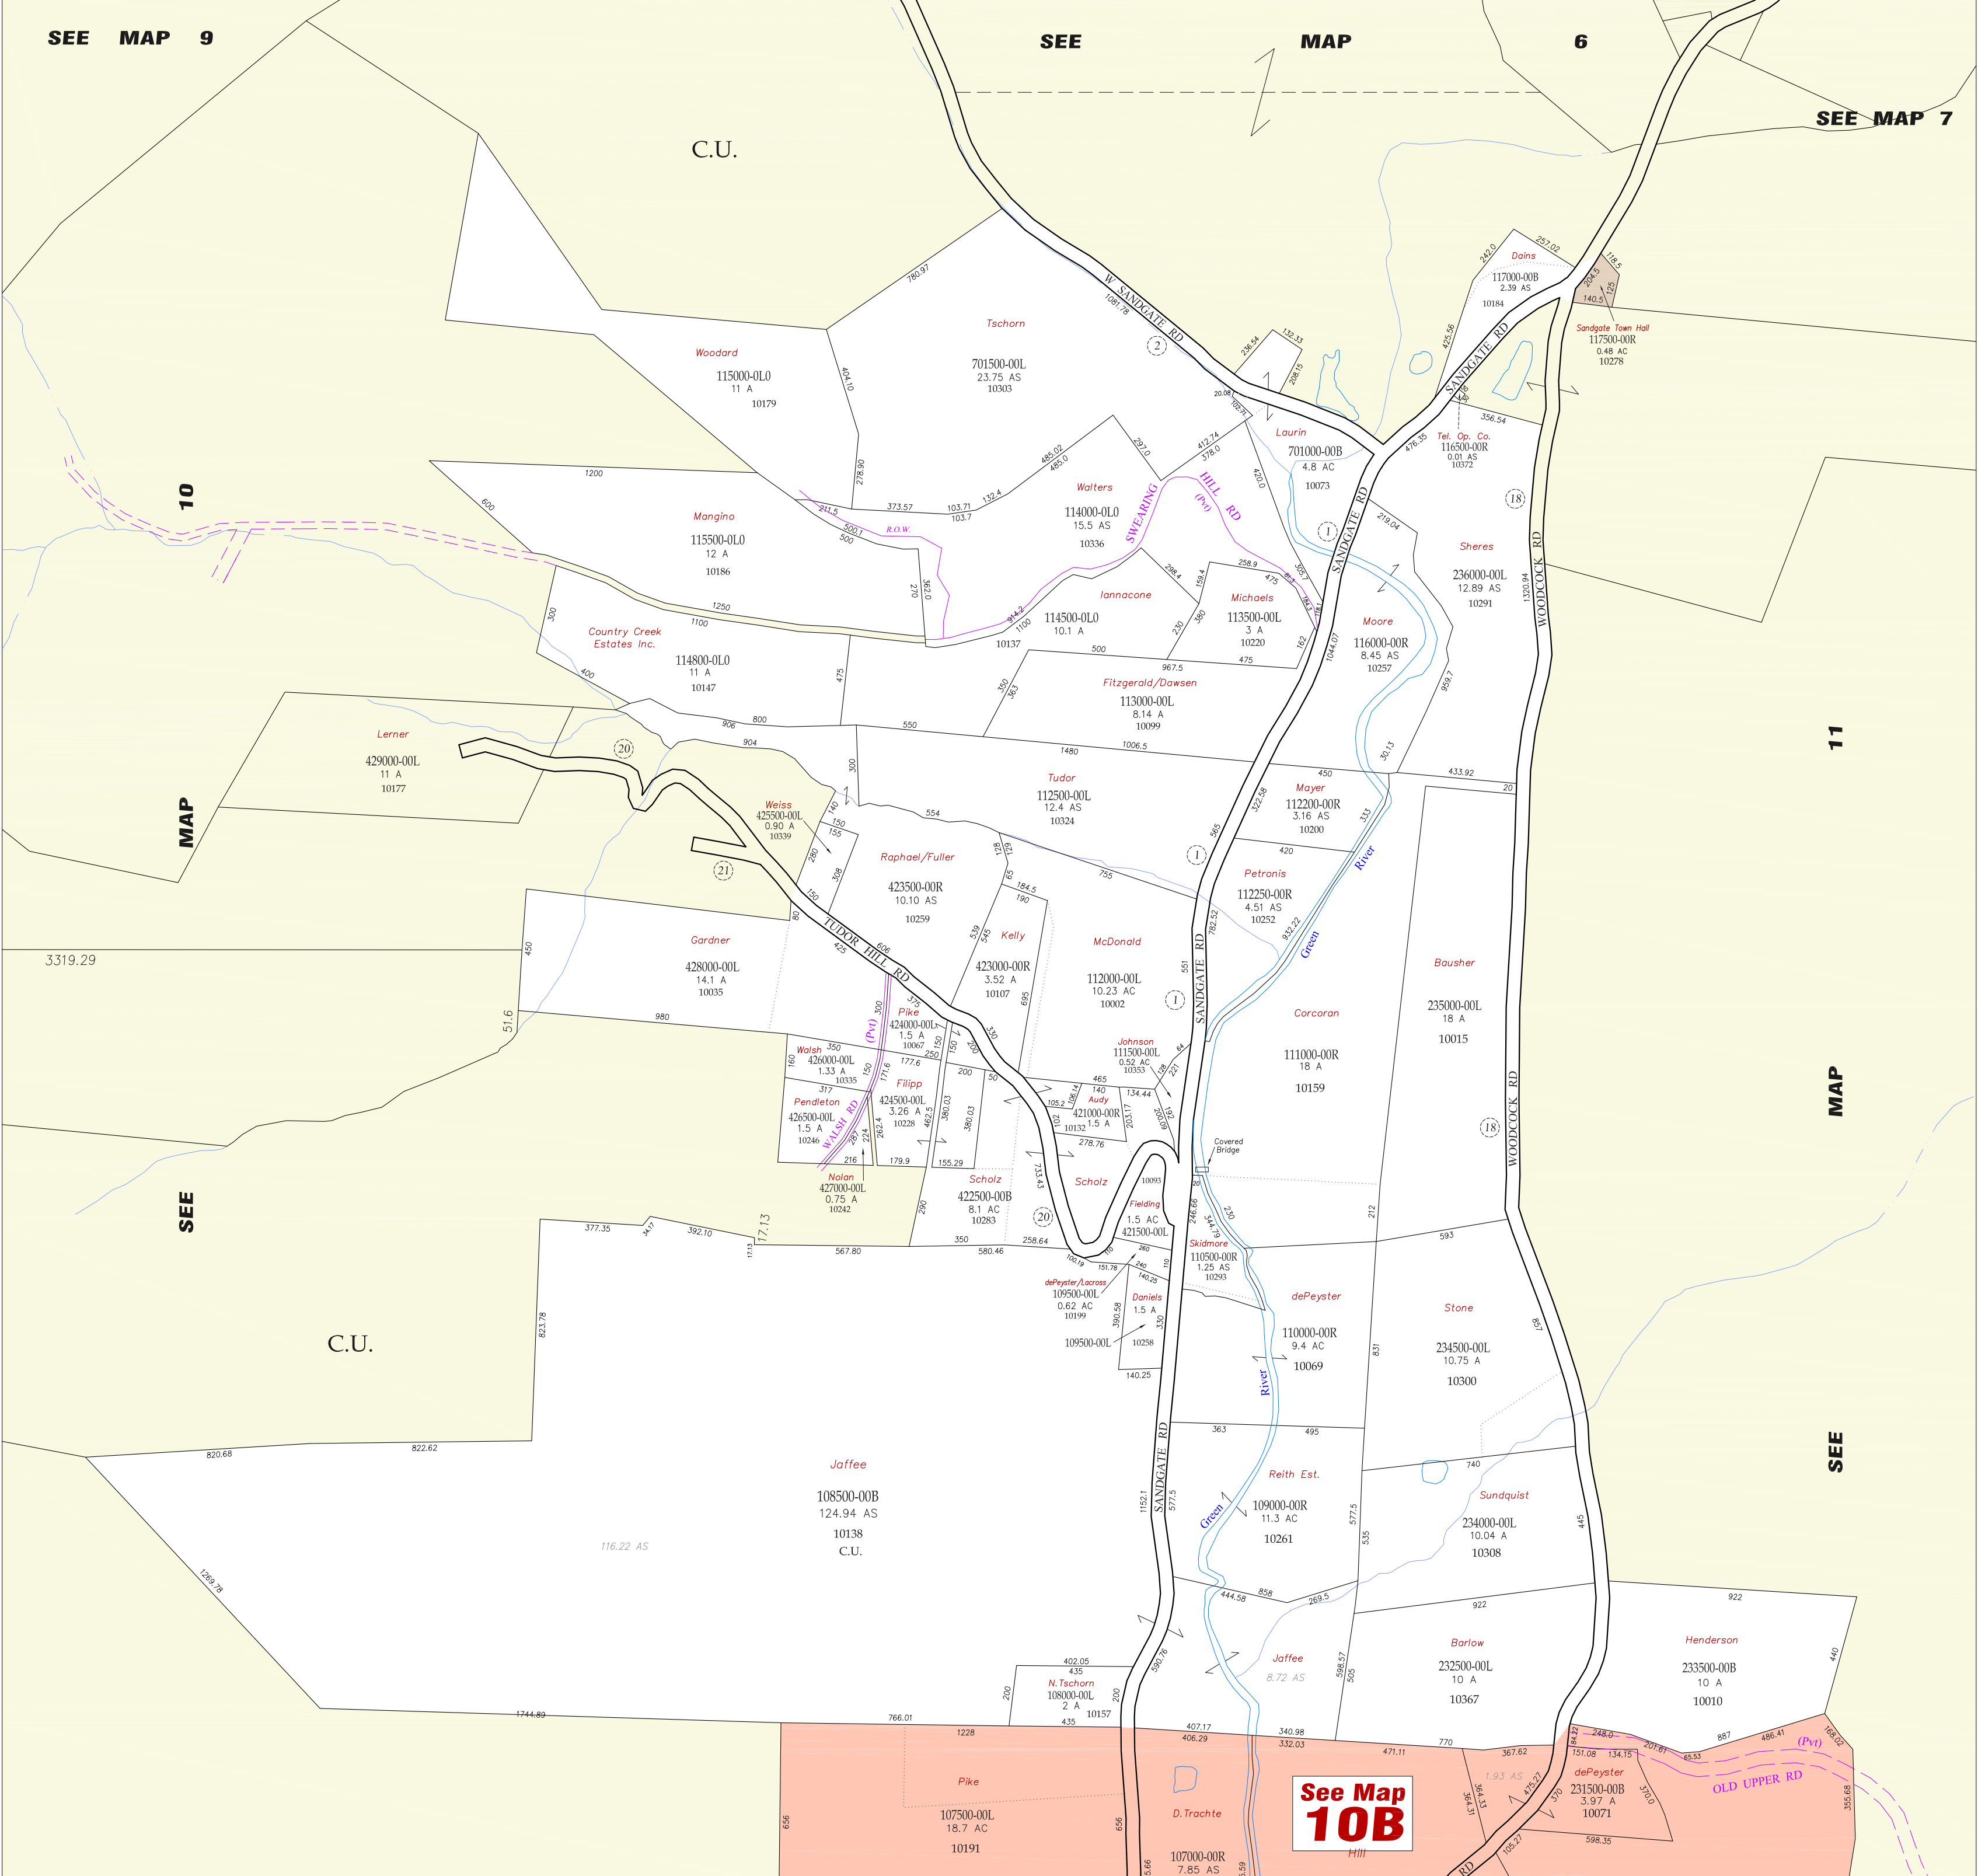

See Map 10B


 2207 Hopeton Ave.
 Raleigh, NC 27614
 802-309-8200
 www.imapvt.com
RUSSELL GRAPHICS

This is Not a SURVEY and shall not be used for Description or Conveyance...
 This Map was created by Russell Graphics in 1997, using the Sandgate Land Records, Grand List and data provided by the State of Vermont. The accuracy of this map is determined by the filed information. All Data meets or exceeds specifications outlined in the Vermont Mapping Guidelines. This Map is the sole property of the Town and any copy, paper or digital, shall not be given without permission from the Town. ALL INFORMATION IS SUBJECT TO CHANGE.

LEGEND OF SYMBOLS


109500-00L	Parcel Number
100 A	Deed Acres
100.5 AC	Computed Acres
100.25 AS	Surveyed Acres
10015	SPAN Number
500(a)	Scaled Dimensions
450.15	Deed or Survey Dim.

	Vermont Route
	Town Rd Number
	Subdivision Lot No.
	Building Approx. Location

	Property Line
	Town Line
	River as a Property Line
	River thru Parcel
	Private R.O.W.
	Match Line

C.U. Current Use
 Exempt

NORTH

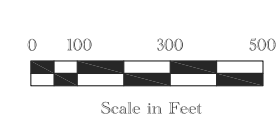

Map Index

10	11
10B	

PROPERTY MAP OF
SANDGATE
 VERMONT

Copyright 2018 Russell Graphics - All rights reserved